


CUSTOMER DRAWING

REVISIONS		DATE	APPROVED
SYM	ECN No.	DESCRIPTION	
A		MASS PRODUCTION	03/9/2006 JENNY CHUNG

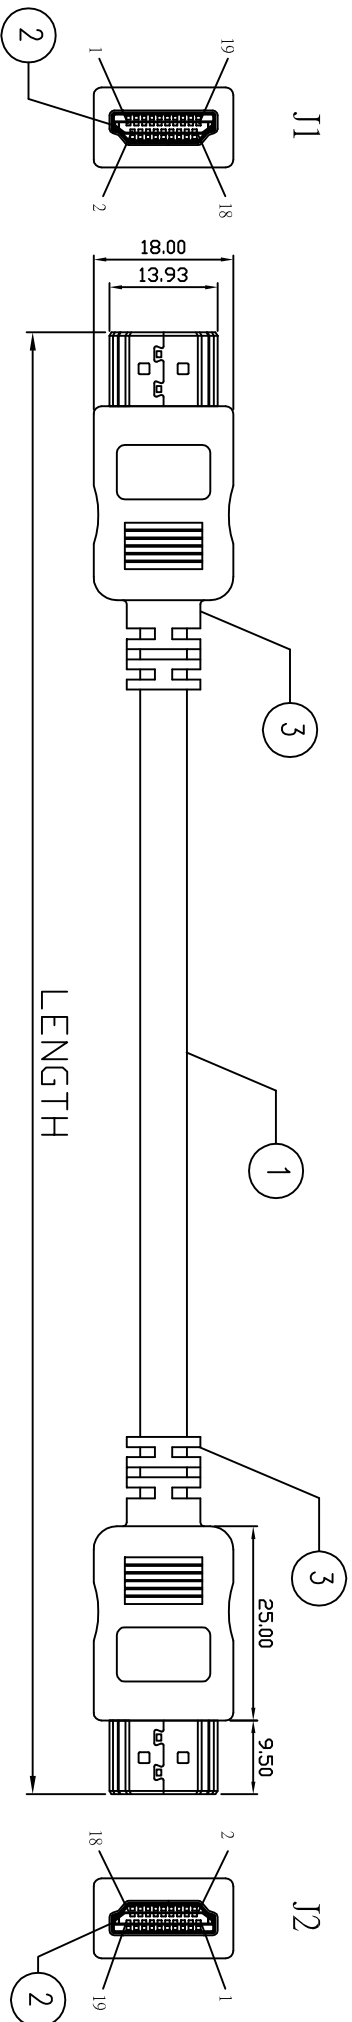

J1	Signal Name	J2
1	TMDS Data2+	1
2	TMDS Data1 Shield	2
3	TMDS Data2-	3
4	TMDS Data1+	4
5	TMDS Data2 Shield	5
6	TMDS Data1-	6
7	TMDS Data0+	7
8	TMDS Clock Shield	8
9	TMDS Data0-	9
10	TMDS Clock+	10
11	TMDS Data0 Shield	11
12	TMDS Clock-	12
13	CEC	13
14	Reserved(in cable but N.C. on device)	14
15	SCL	15
16	SDA	16
17	DDC/CEC Ground	17
18	+5V Power	18
19	Hot Plug Detect	19

NOTE:
 1.MECHANICAL
 1.1 INSERTION FORCE: .44, .1N MAX
 1.2 WITHDRAWAL FORCE: 9.8N MIN.
 2.ELECTRICAL:
 2.1 CONTACT CURRENT RATING: 0.5A MIN.
 2.2 VOLTAGE RATING: 40V AC(rms)
 2.3 WITHSTRANDING VOLTAGE: 500VAC FOR 1 MINUTE
 2.4 INSULATION RESISTANCE: 100 MEGAOHMS MIN.
 2.5 CONTACT RESISTANCE: 30 MILLOHMS MAX.
 3. ENVIRONMENTAL:
 3.1 OPERATING TEMPERATURE: -25°C TO +85°C

Customer NO.	PART NO.	LENGTH
HDMI-MM-1M	T107050190601-1	1000±30mm
HDMI-MM-2M	T107050190601-2	2000±30mm
HDMI-MM-3M	T107050190601-3	3000±40mm
HDMI-MM-5M	T107050190601-4	5000±50mm



ITEM	PART NUMBER	DESCRIPTION	Q'TY
3		OVERMOLD HOOD 60P PVC, BLACK	2
2	T505011010111N6	HDMI 19P CONNECTOR Crimping, Au:30U"	2
1	T60-11M-E98	HDMI CABLE (30AWGX1P+EA)X4P+28AWGX7C+AEB, BLACK	A/R
		DESCRIPTION	Q'TY

APPROVALS	DATE	TITLE	
DRAWN JENNY CHUNG	03/09/2006	HDMI CABLE 30AWG, HDMI 19PIN MALE TO MALE	
CHECKED		TC&C Electronic Co.,Ltd	
APPROVED		SCALE N.A.	PART NO.
		SHEET 1 OF 1	T107050190601-X
		DRAWING NO.	T107050190601-X
		REV.	A